


LELY BAREFOOT BEACH UNIT 1

BASIS OF BEARING: NORTH LINE OF SECTION 6, TWP.
48S., RG. 25E BEING N 89° 49' 01" W

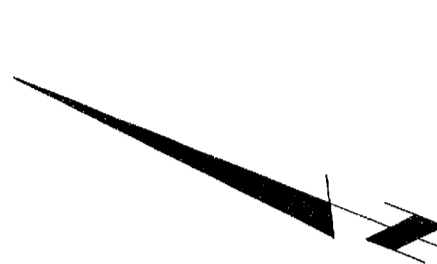


LITTLE BRANCH OF
HICKORY BAY

LITTLE BRANCH OF
HICKORY BAY

UNPLATTED

CURVE TABLE						
NO	LENGTH	HA. US	DELTA	TAN	L. CH.	CH. BRG
1	92.77	959.55	05 32 22	46.42	92.73	N16 39 58W
2	78.84	170.00	25 33 46	38.86	75.27	N28 40 40W
3	150.30	230.00	37 35 28	78.28	148.21	N22 39 49W
4	46.80	170.00	15 46 25	23.55	46.65	N11 45 17W
5	63.32	230.00	15 46 25	31.86	63.12	N11 45 16W
6	62.14	235.80	15 05 54	31.25	61.96	N78 34 58E
7	75.31	285.80	15 05 54	37.88	75.09	N78 34 58E
8	111.54	170.00	37 35 28	57.86	109.55	N22 39 49W
9	68.68	174.94	22 29 34	34.79	68.24	N69 47 14E
10	49.05	124.94	22 29 34	24.84	48.73	N69 47 14E
11	39.27	25.00	90 00 00	25.00	35.36	S66 26 09E
12	86.96	899.55	05 32 22	43.82	86.93	N16 39 58W
13	80.61	1870.43	02 28 10	40.31	80.61	N69 47 56E
14	79.54	1845.43	02 28 10	39.77	79.53	N69 47 56E
15	89.87	929.55	05 32 22	44.57	85.85	N16 39 58W
16	89.23	200.00	25 33 46	45.37	88.49	N28 40 40W
17	58.86	149.94	22 29 34	29.81	58.48	N69 47 14E
18	131.22	200.00	37 35 28	68.07	128.88	N22 39 49W
19	68.72	260.80	15 05 54	34.86	68.53	N78 34 58E
20	85.06	200.00	15 46 25	27.71	84.89	N11 45 17W
21	35.73	25.00	77 17 58	19.99	31.23	N60 05 09W
22	5.54	25.00	12 42 02	2.78	5.53	N74 54 52E
23	37.52	230.00	9 20 46	18.80	37.48	N20 34 11W
24	19.71	230.00	4 54 32	9.86	19.70	S27 41 49W
25	34.34	25.00	73 41 32	20.50	31.70	S09 11 41 3W
26	50.32	25.00	69 28 45	17.34	28.49	S83 16 50W
27	16.25	174.94	05 19 22	8.13	16.25	N68 22 20E
28	52.43	174.94	17 10 12	26.41	52.23	N67 07 53E
29	8.95	25.00	20 31 15	4.53	8.91	N51 43 10W
30	39.27	25.00	90 00 00	25.00	35.36	N68 27 33W
31	48.15	235.80	11 41 57	24.16	48.06	N76 62 59E
32	13.99	235.80	03 25 07	7.00	13.99	N84 25 57E
33	19.33	170.00	06 41 00	9.93	19.82	S38 07 03E
34	91.70	170.00	30 54 28	47.50	90.60	S19 18 18E
35	28.18	25.00	84 34 49	15.80	26.71	S29 25 20W
36	11.09	25.00	28 28 11	5.64	11.00	S73 25 20W
37	39.27	25.00	90 00 00	25.00	35.36	N48 52 05W
38	27.04	25.00	61 57 53	15.01	25.74	S11 20 26W
39	12.71	25.00	29 07 24	6.49	12.57	S56 53 04W
40	39.74	25.00	31 05 18	25.48	35.69	S25 54 08W
41	39.27	25.00	90 00 00	25.00	35.36	N41 57 55E
42	28.80	25.00	88 54 54	24.53	35.02	N64 05 52W

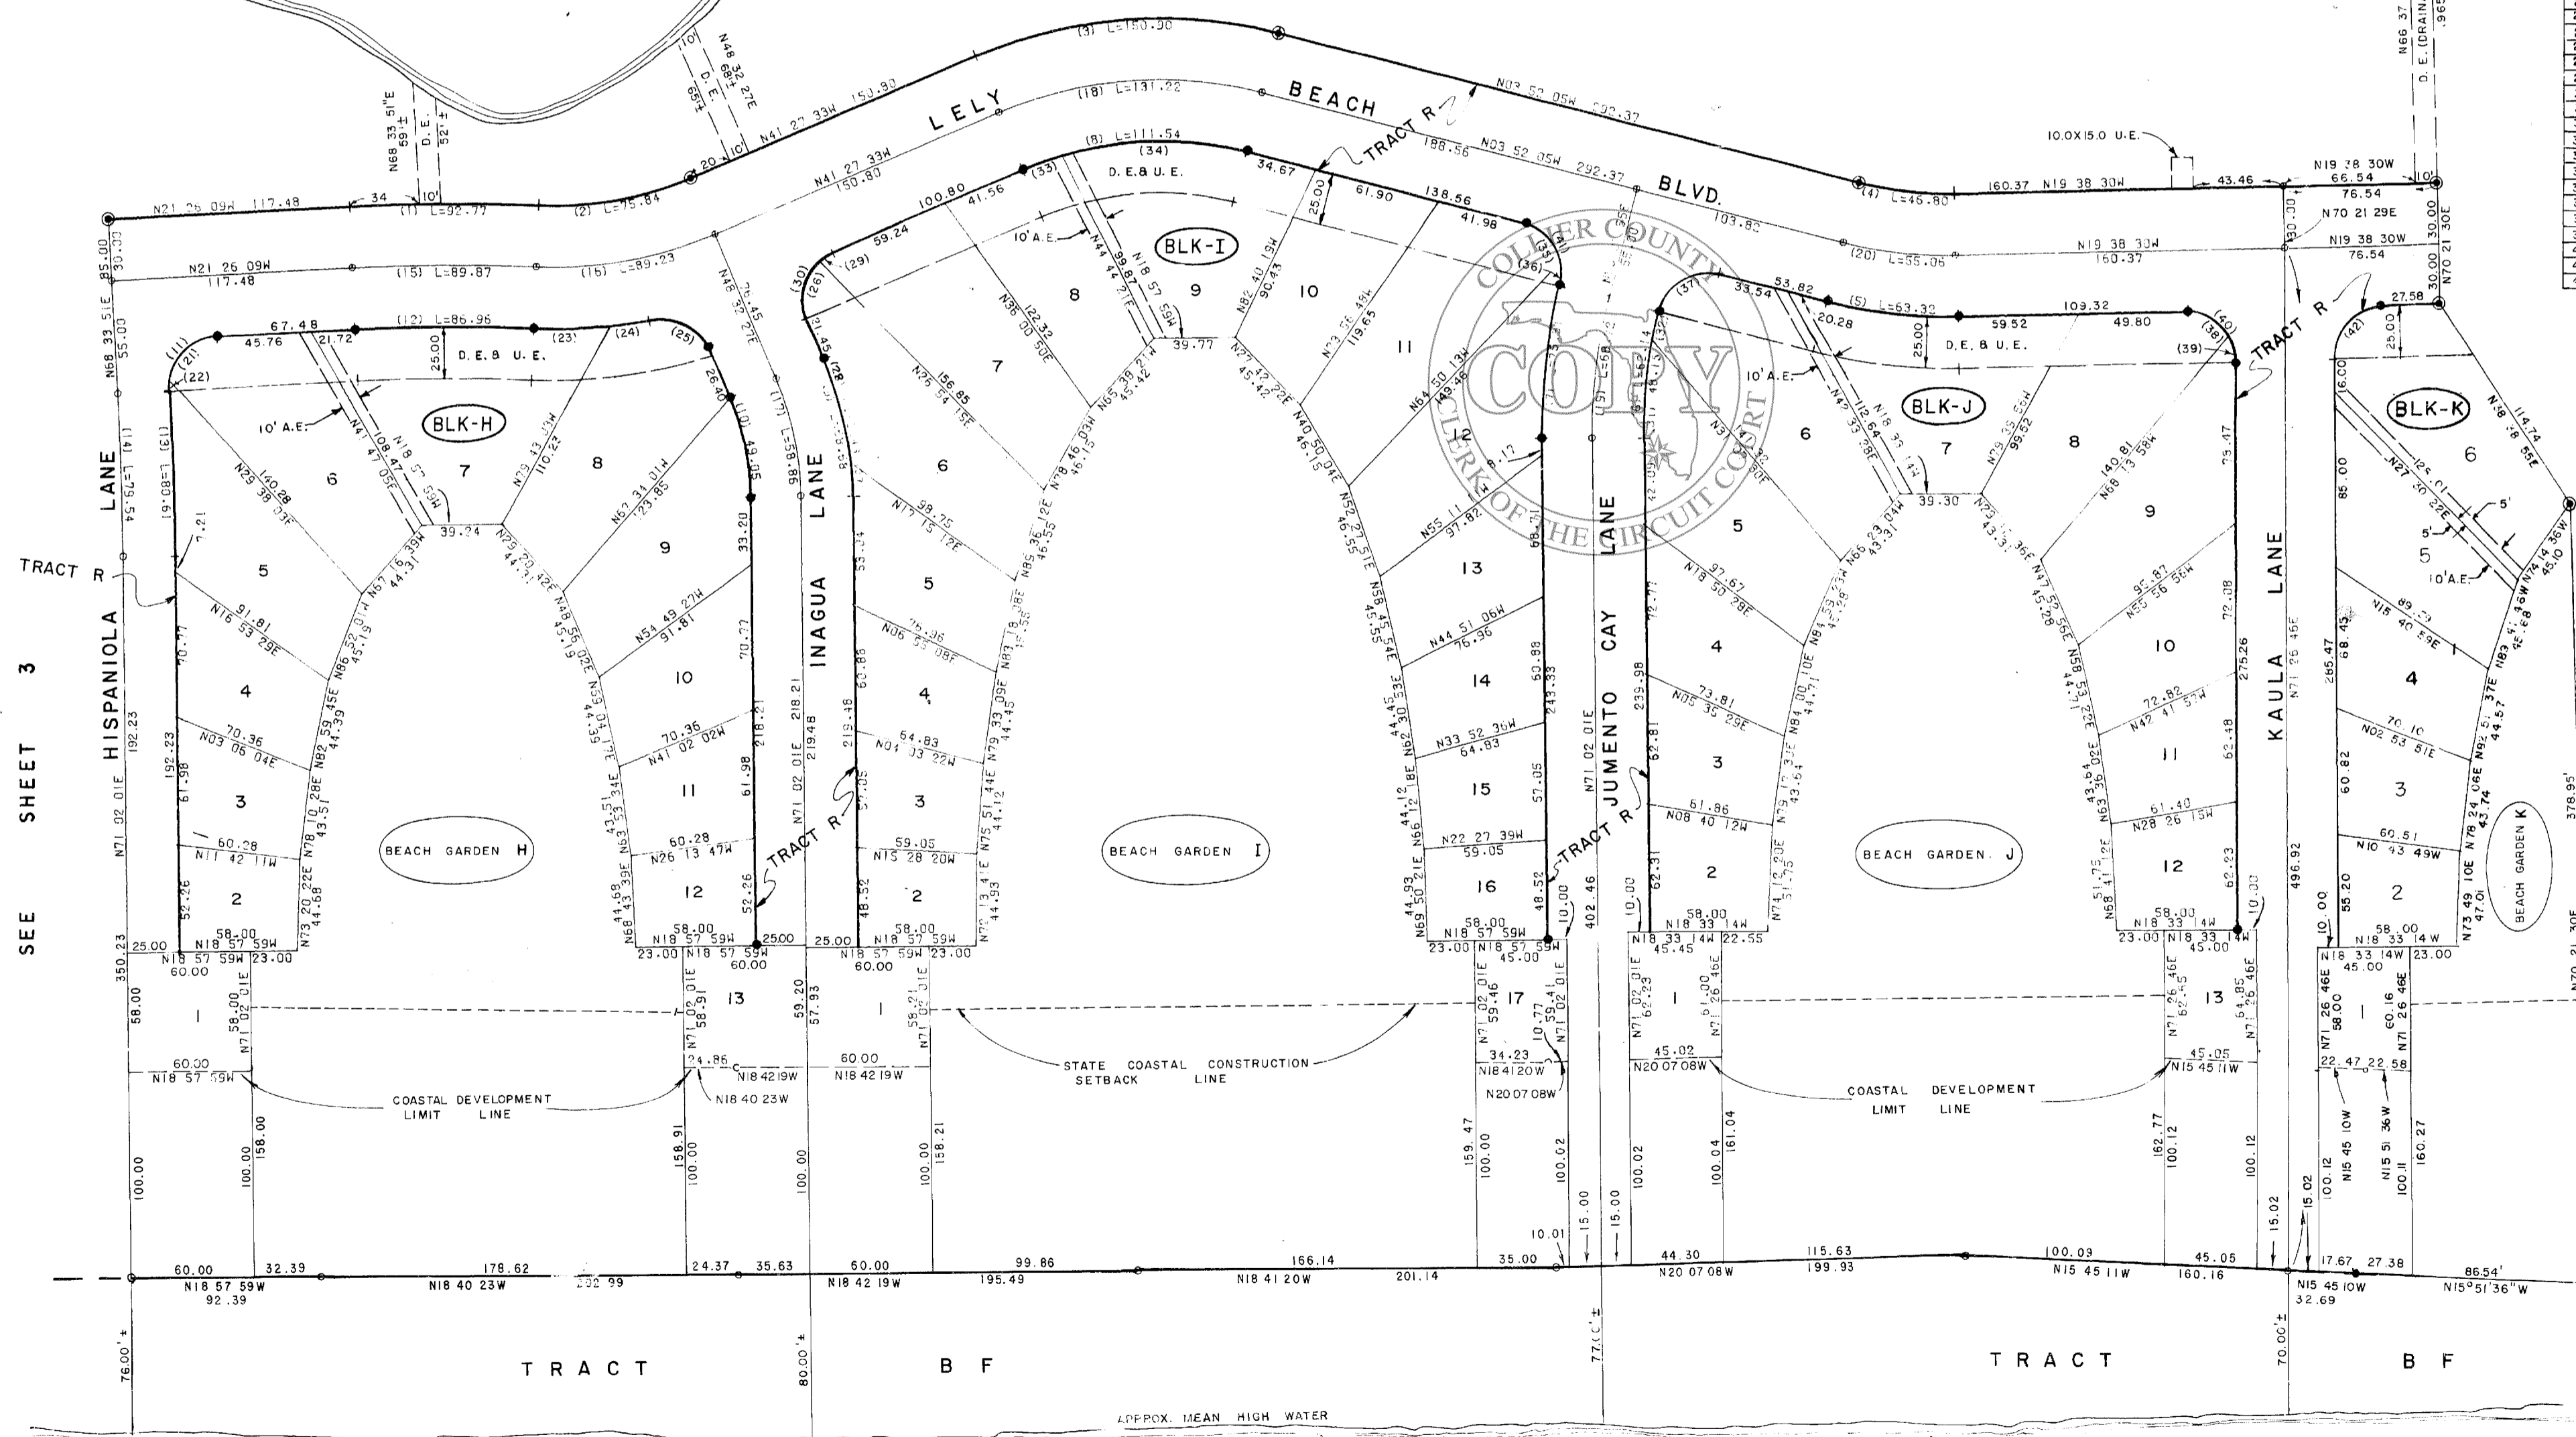

UNPLATTED

SEE SHEET 3

SCALE: 1"=50'



GULF OF MEXICO